



TH-XA

ALL DIMENSIONS ARE IN METERS UNLESS OTHERWISE SHOWN



DIST	COUNTY	ROUTE	KILOMETER POST TOTAL PROJECT	SHEET NO.	TOTAL SHEETS
11	SD	805	40.6/42.4	324	567

Patricia M. McColl

REGISTERED CIVIL ENGINEER

09-09-09

DATE

6-14-10

PLANS APPROVAL DATE

THE STATE OF CALIFORNIA OR ITS OFFICERS OR AGENTS SHALL NOT BE RESPONSIBLE FOR THE ACCURACY OR COMPLETENESS OF ELECTRONIC COPIES OF THIS PLAN SHEET.

LINTVEDT, McCOLL & ASSOCIATES
110 WEST A STREET
SUITE 1700
SAN DIEGO, CA 92101

CITY OF SAN DIEGO
1010 SECOND AVENUE, SUITE 1200
SAN DIEGO, CA 92101

REGISTERED PROFESSIONAL ENGINEER

PATRICIA M. MCCOLL

No. 36873







Exp. 6/30/10

CIVIL

STATE OF CALIFORNIA

LEGEND:

- TRAFFIC SIGN
- DIRECTION OF TRAFFIC

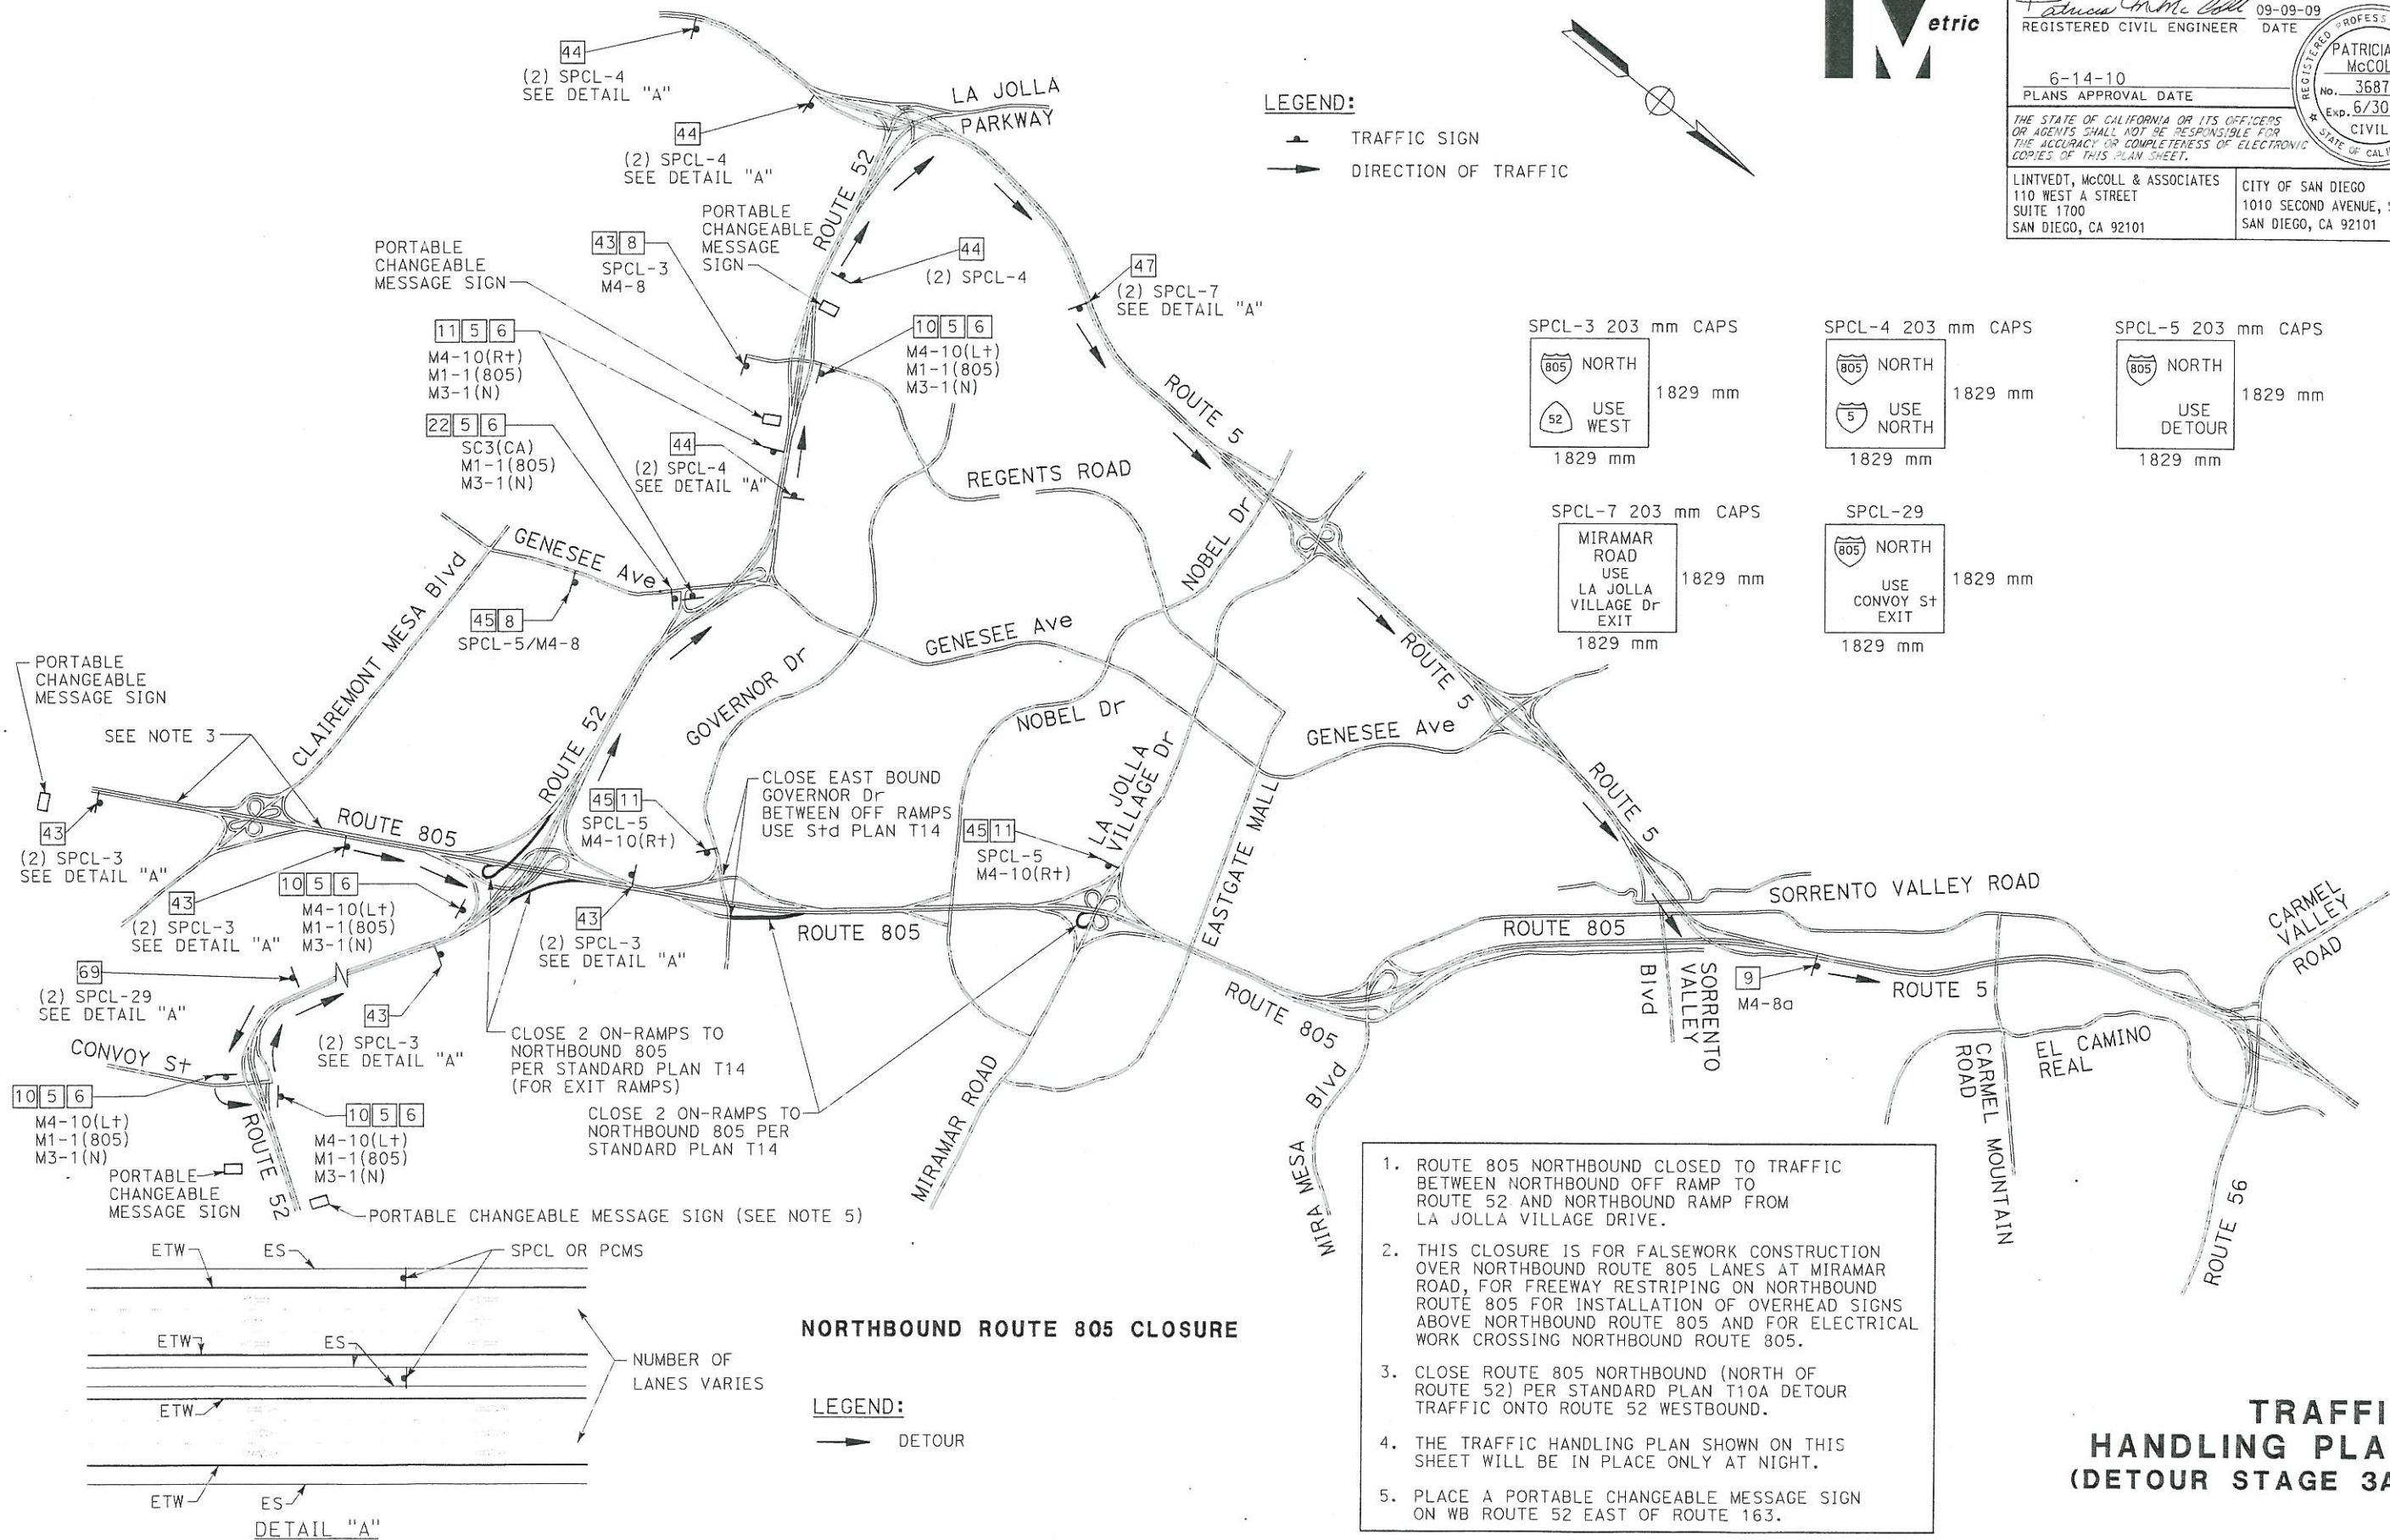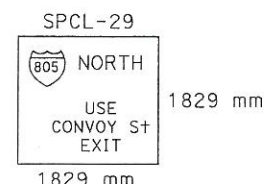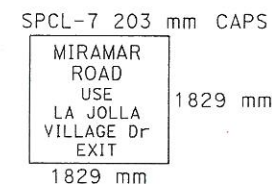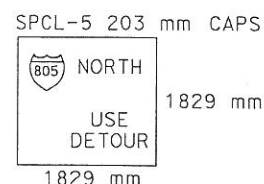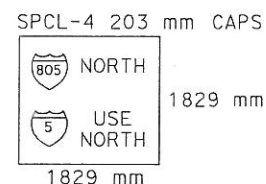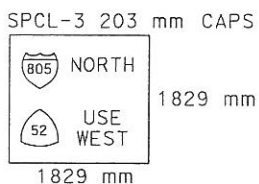

NORTHBOUND ROUTE 805 CLOSURE

LEGEND:

- DETOUR

1. ROUTE 805 NORTHBOUND CLOSED TO TRAFFIC BETWEEN NORTHBOUND OFF RAMP TO ROUTE 52 AND NORTHBOUND RAMP FROM LA JOLLA VILLAGE DRIVE.
2. THIS CLOSURE IS FOR FALSEWORK CONSTRUCTION OVER NORTHBOUND ROUTE 805 LANES AT MIRAMAR ROAD, FOR FREEWAY RESTRIPING ON NORTHBOUND ROUTE 805 FOR INSTALLATION OF OVERHEAD SIGNS ABOVE NORTHBOUND ROUTE 805 AND FOR ELECTRICAL WORK CROSSING NORTHBOUND ROUTE 805.
3. CLOSE ROUTE 805 NORTHBOUND (NORTH OF ROUTE 52) PER STANDARD PLAN T10A DETOUR TRAFFIC ONTO ROUTE 52 WESTBOUND.
4. THE TRAFFIC HANDLING PLAN SHOWN ON THIS SHEET WILL BE IN PLACE ONLY AT NIGHT.
5. PLACE A PORTABLE CHANGEABLE MESSAGE SIGN ON WB ROUTE 52 EAST OF ROUTE 163.


TRAFFIC HANDLING PLAN (DETOUR STAGE 3A)

NO SCALE

TH-1

THIS PLAN SHEET ACCURATE FOR TRAFFIC HANDLING WORK ONLY.

ALL DIMENSIONS ARE IN METERS UNLESS OTHERWISE SHOWN

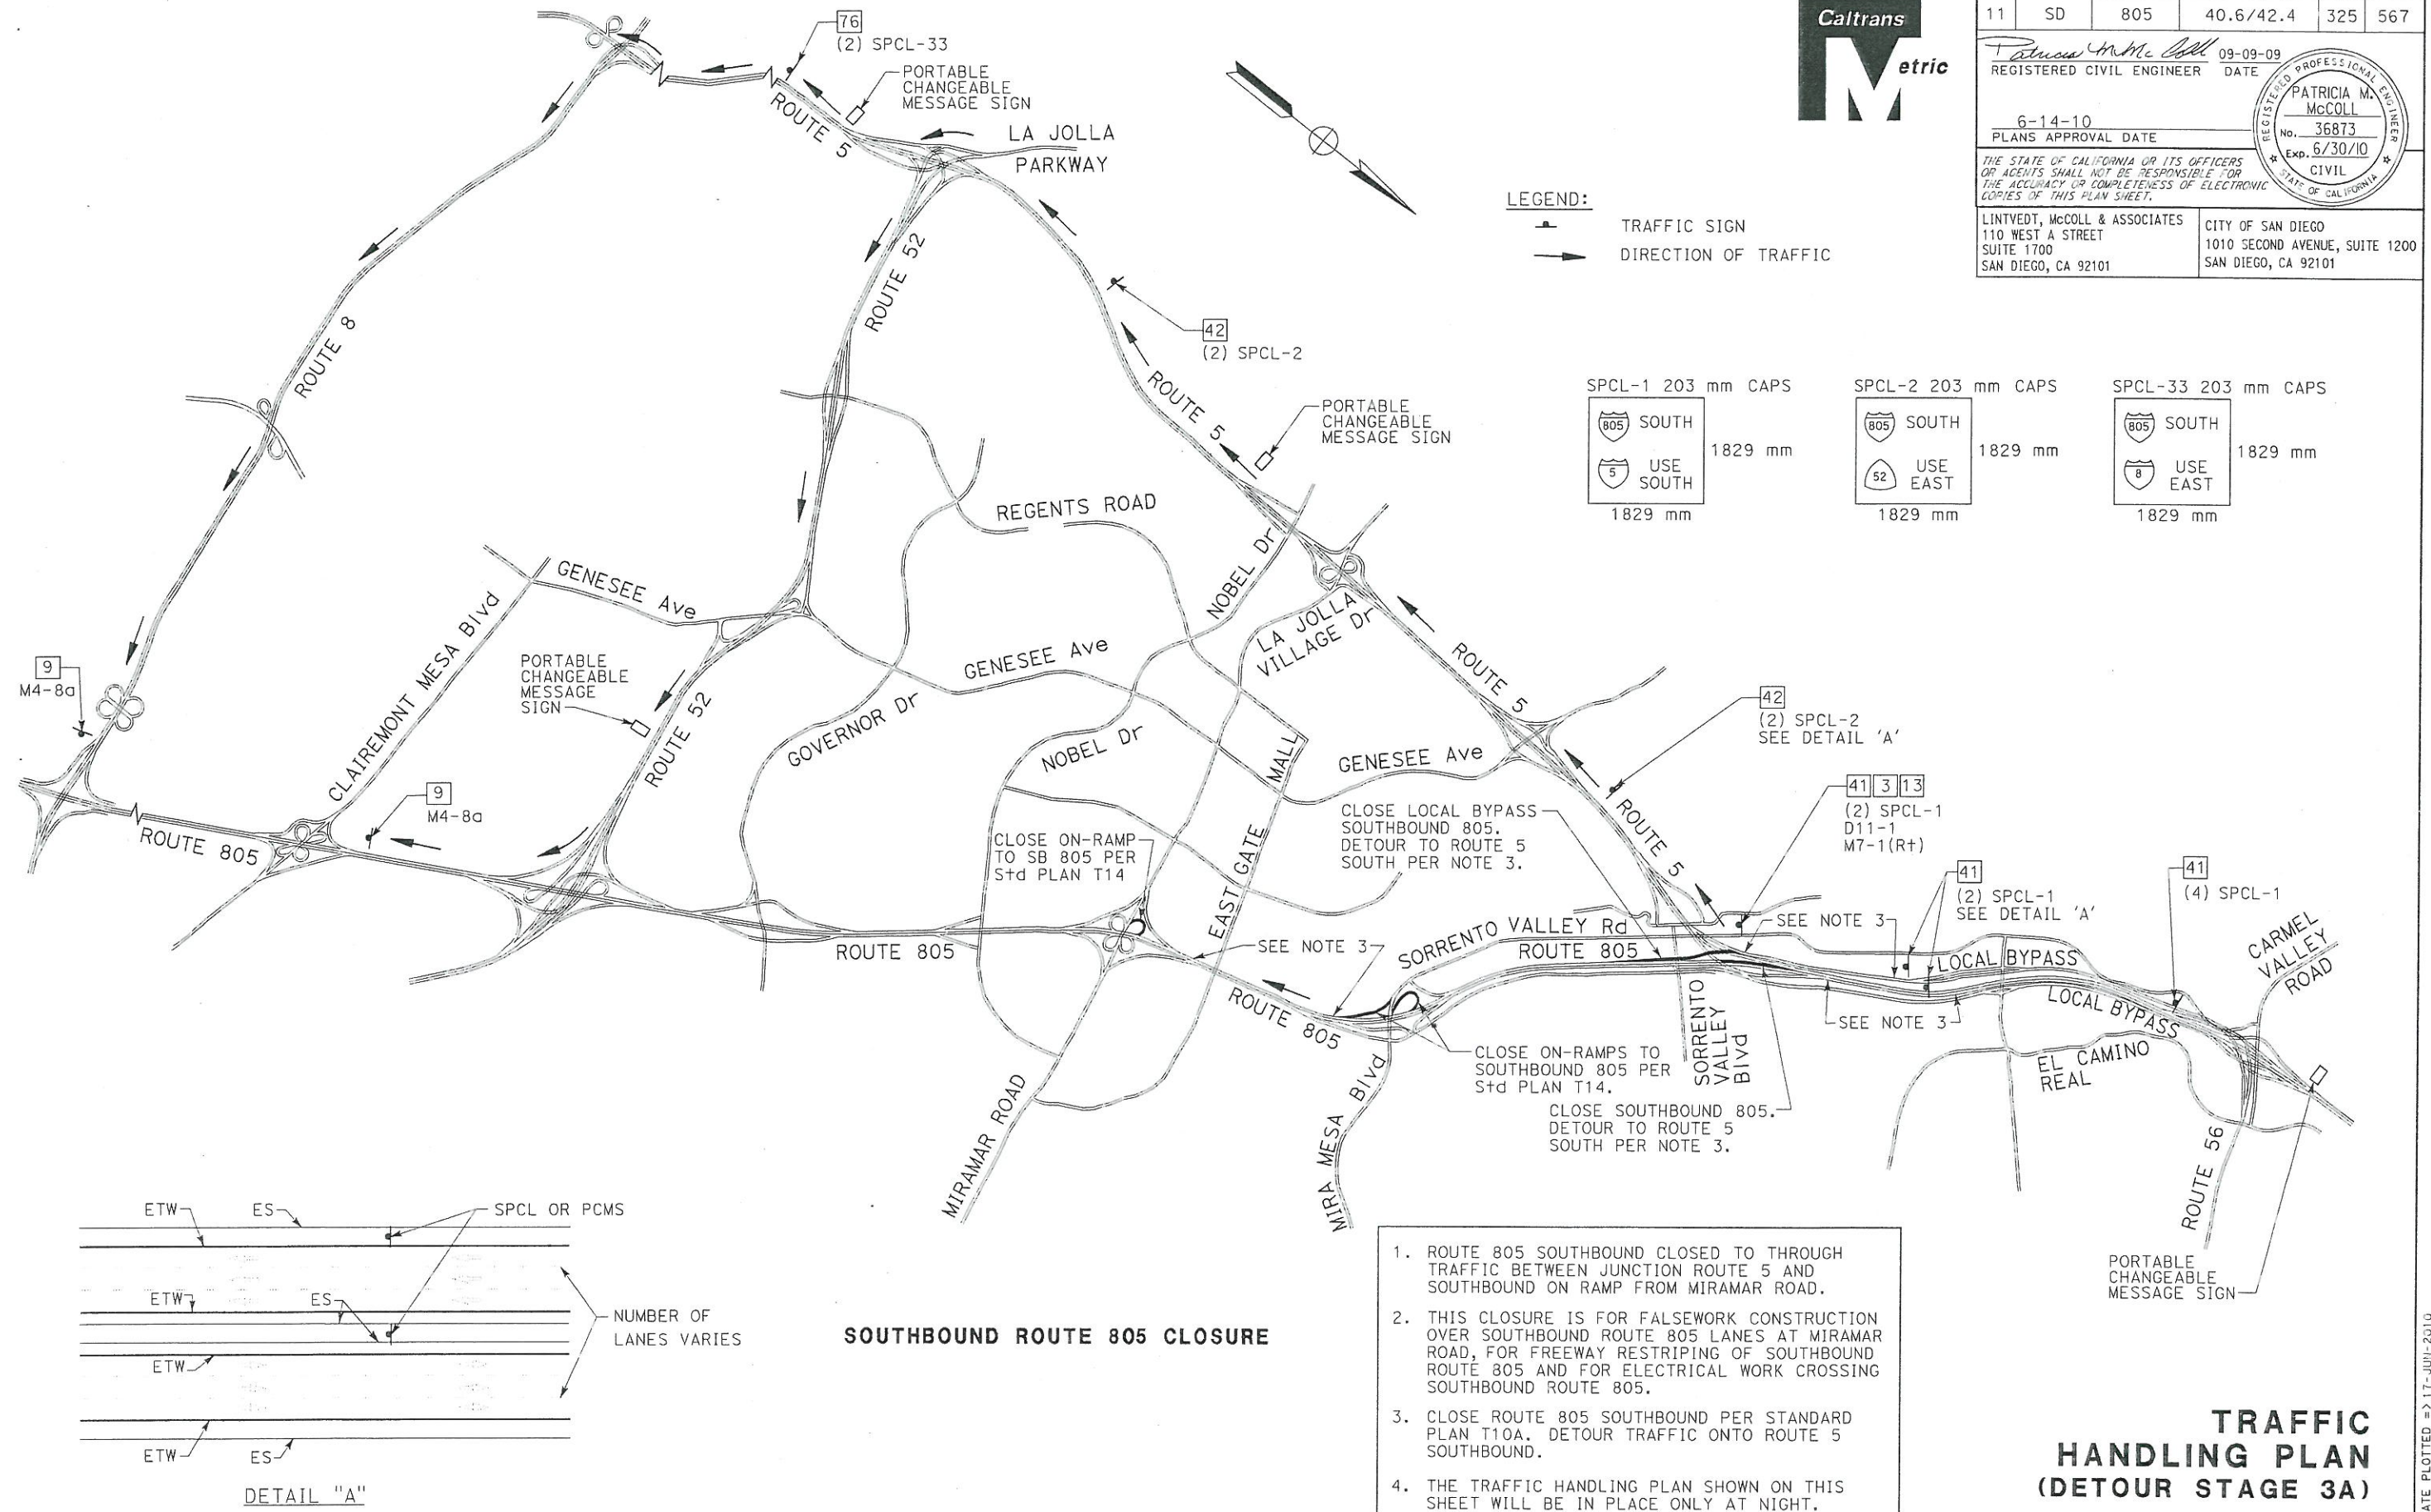

THIS PLAN SHEET ACCURATE FOR TRAFFIC HANDLING WORK ONLY.

ALL DIMENSIONS ARE IN METERS UNLESS OTHERWISE SHOWN

NO SCALE

TH-2

0-29-09	DATE PLOTTED => 17-JUN-2310 TIME PLOTTED => 16:19
---------	--